



Porches

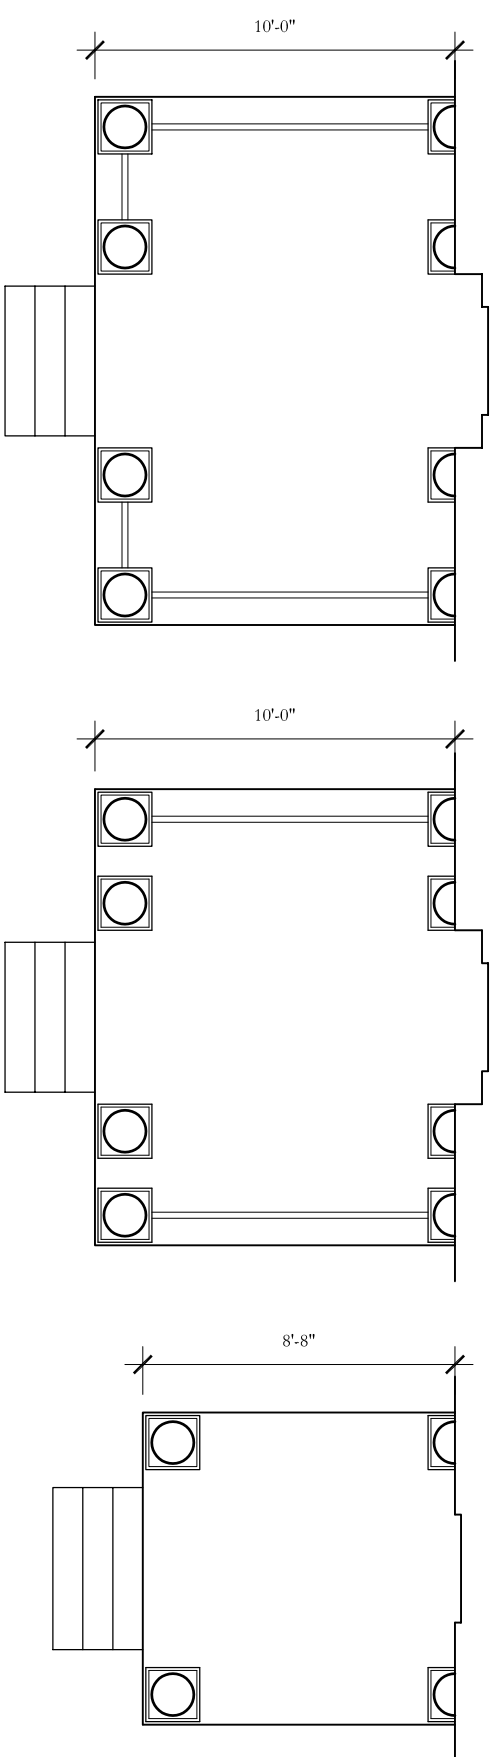

Porch Details

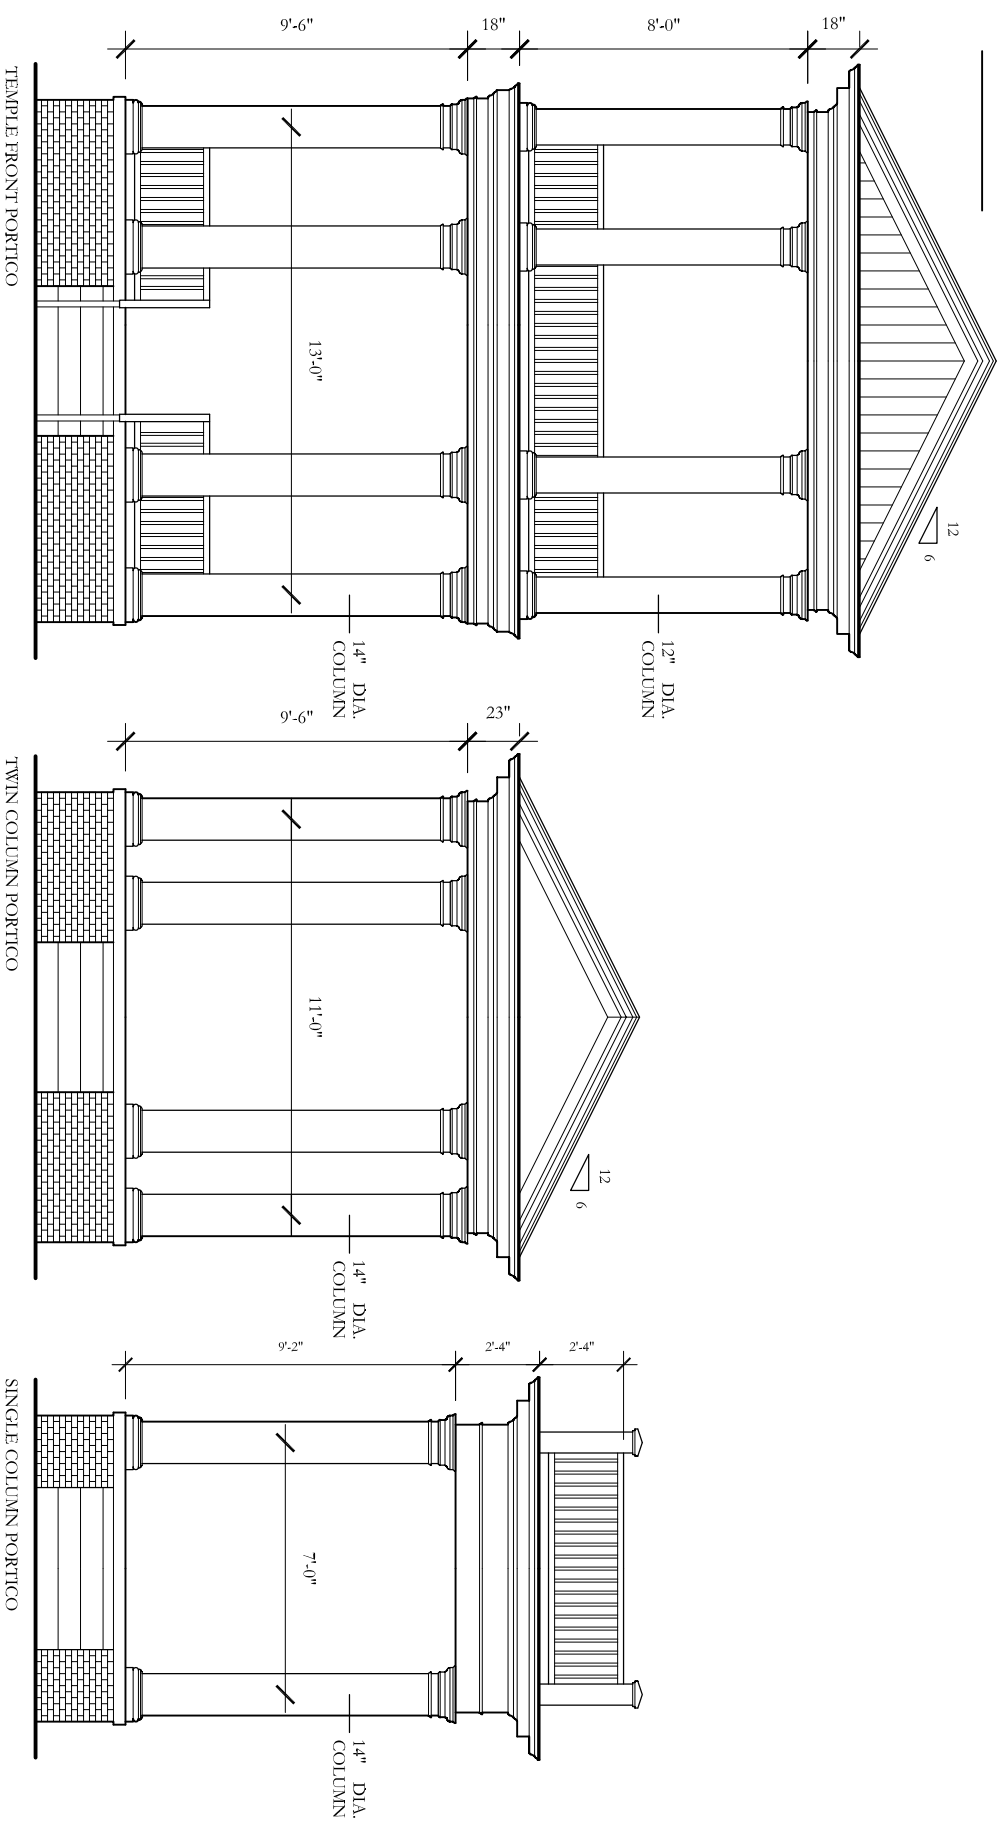